




1 BASEMENT PLAN  
A2.0 SCALE: 1/4" = 1'-0"

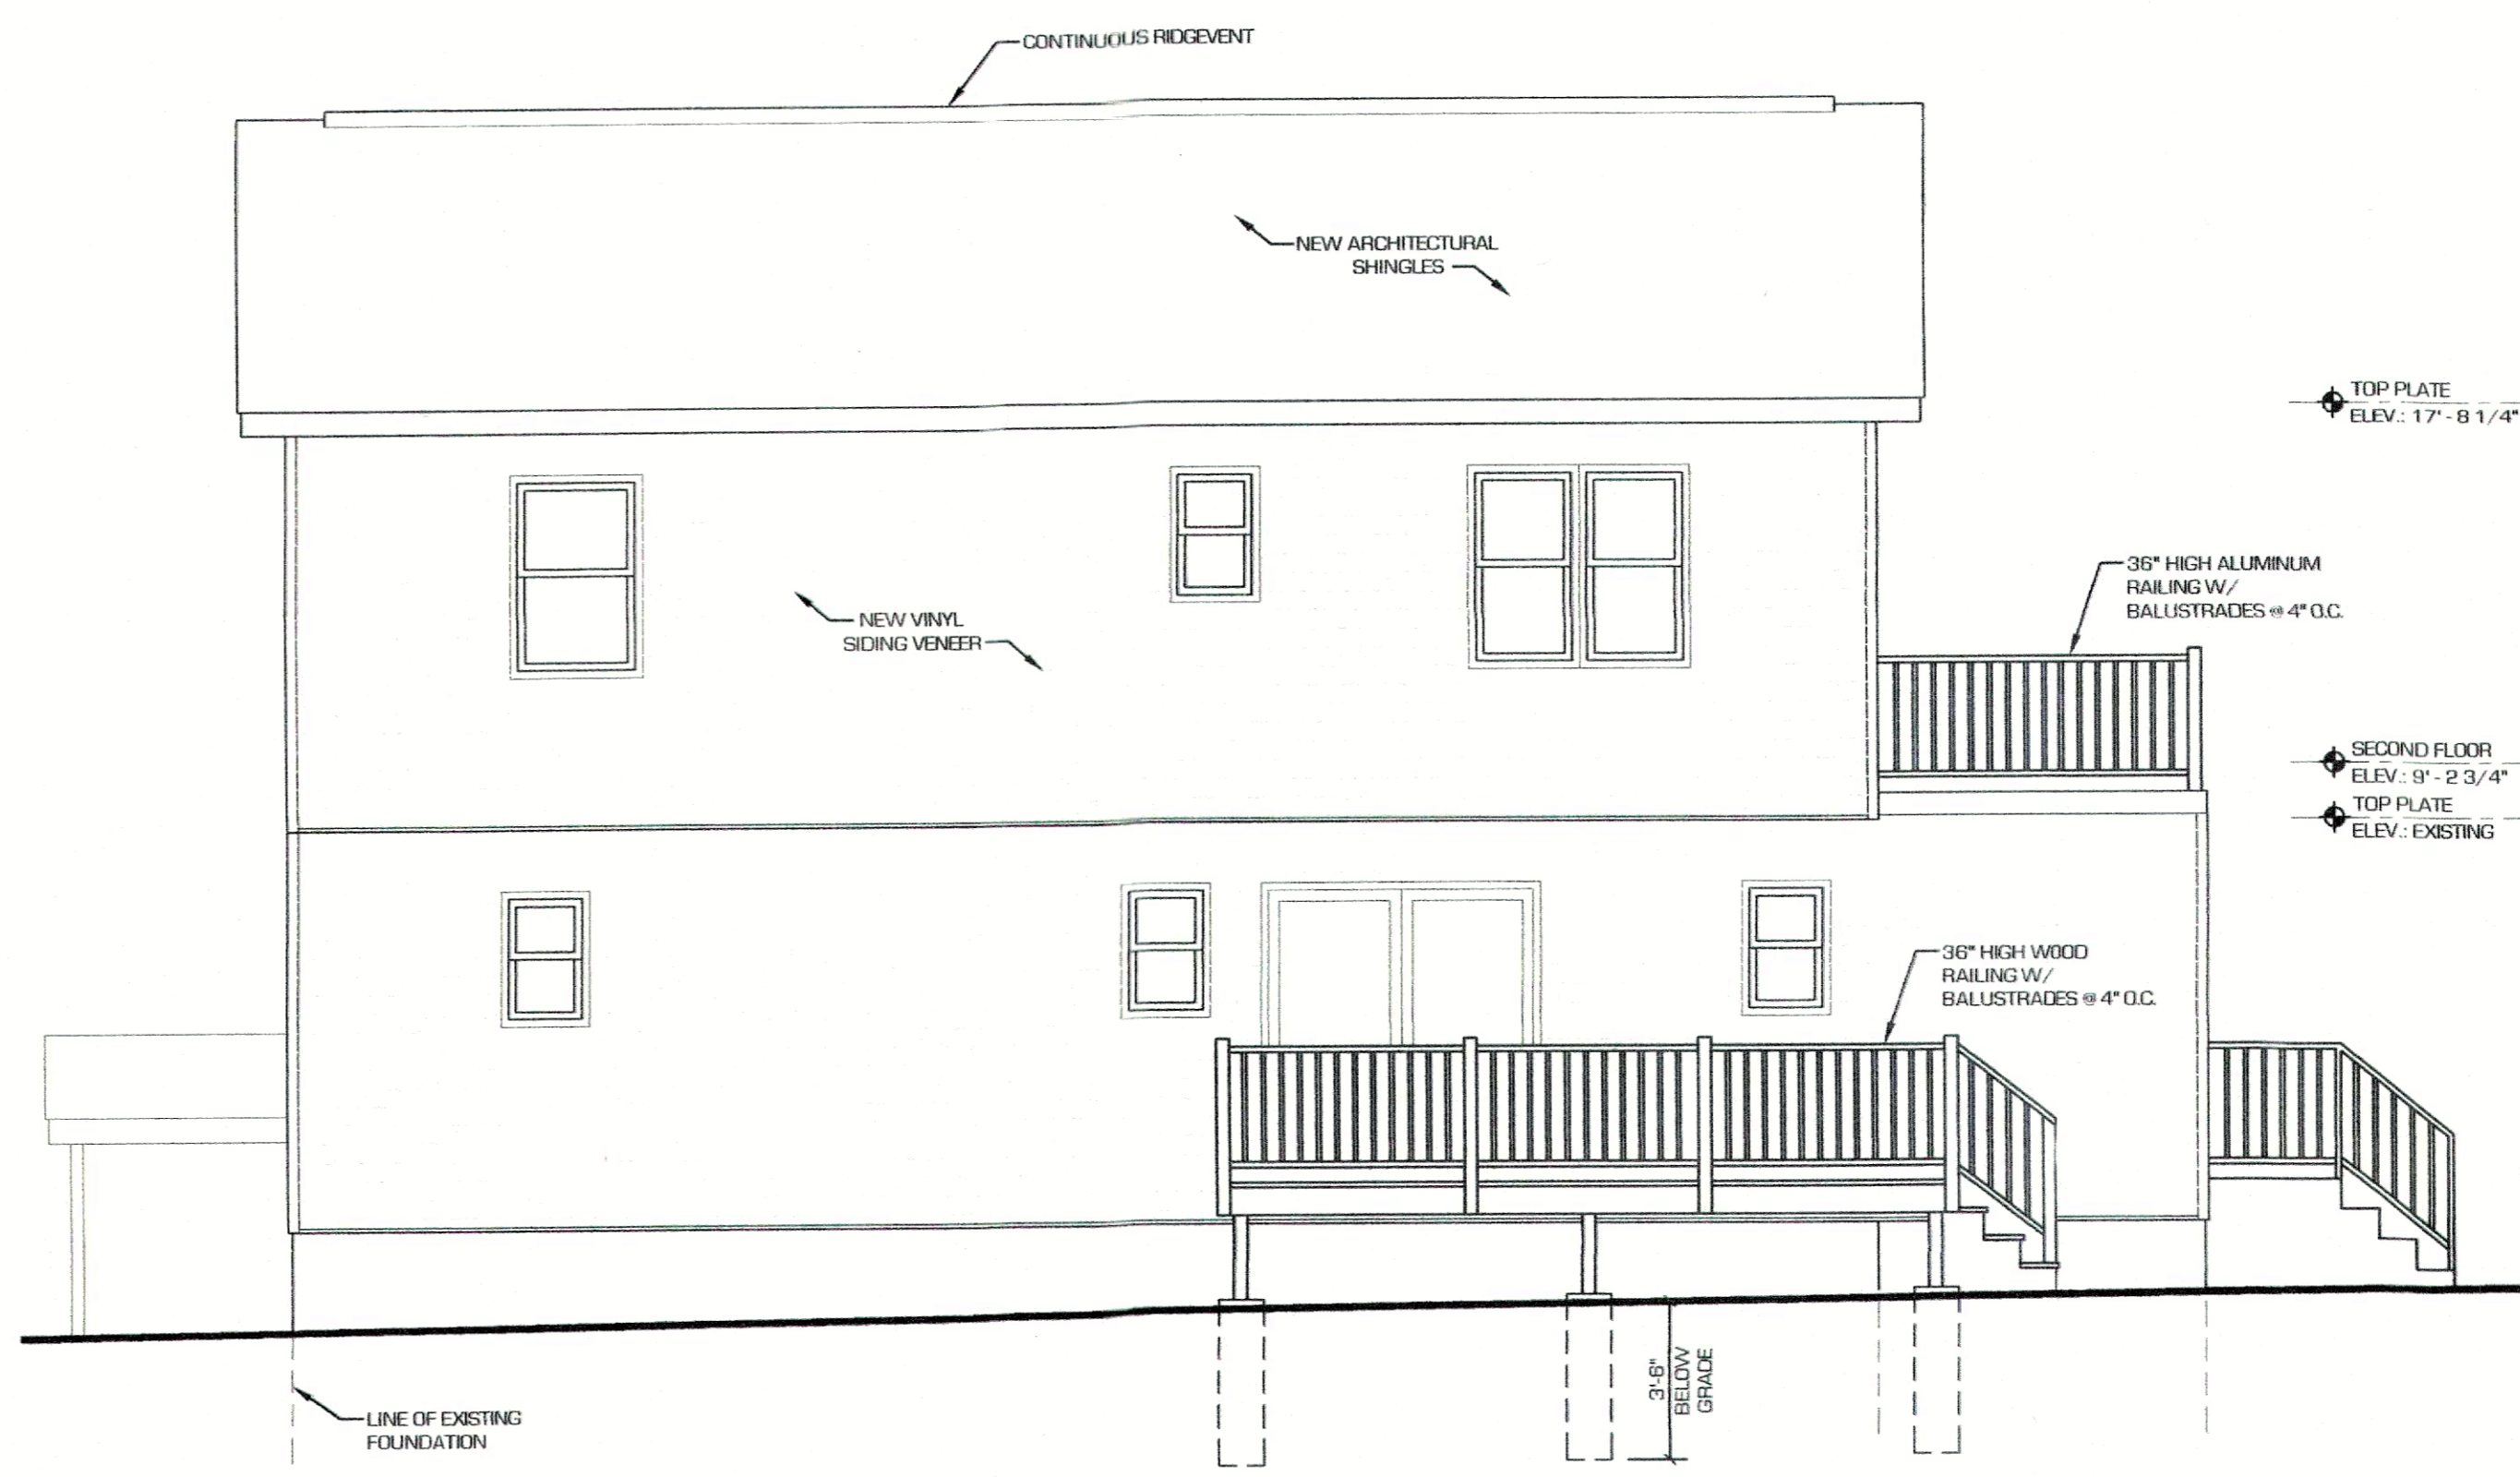


2 FIRST FLOOR PLAN  
A2.0 SCALE: 1/4" = 1'-0"

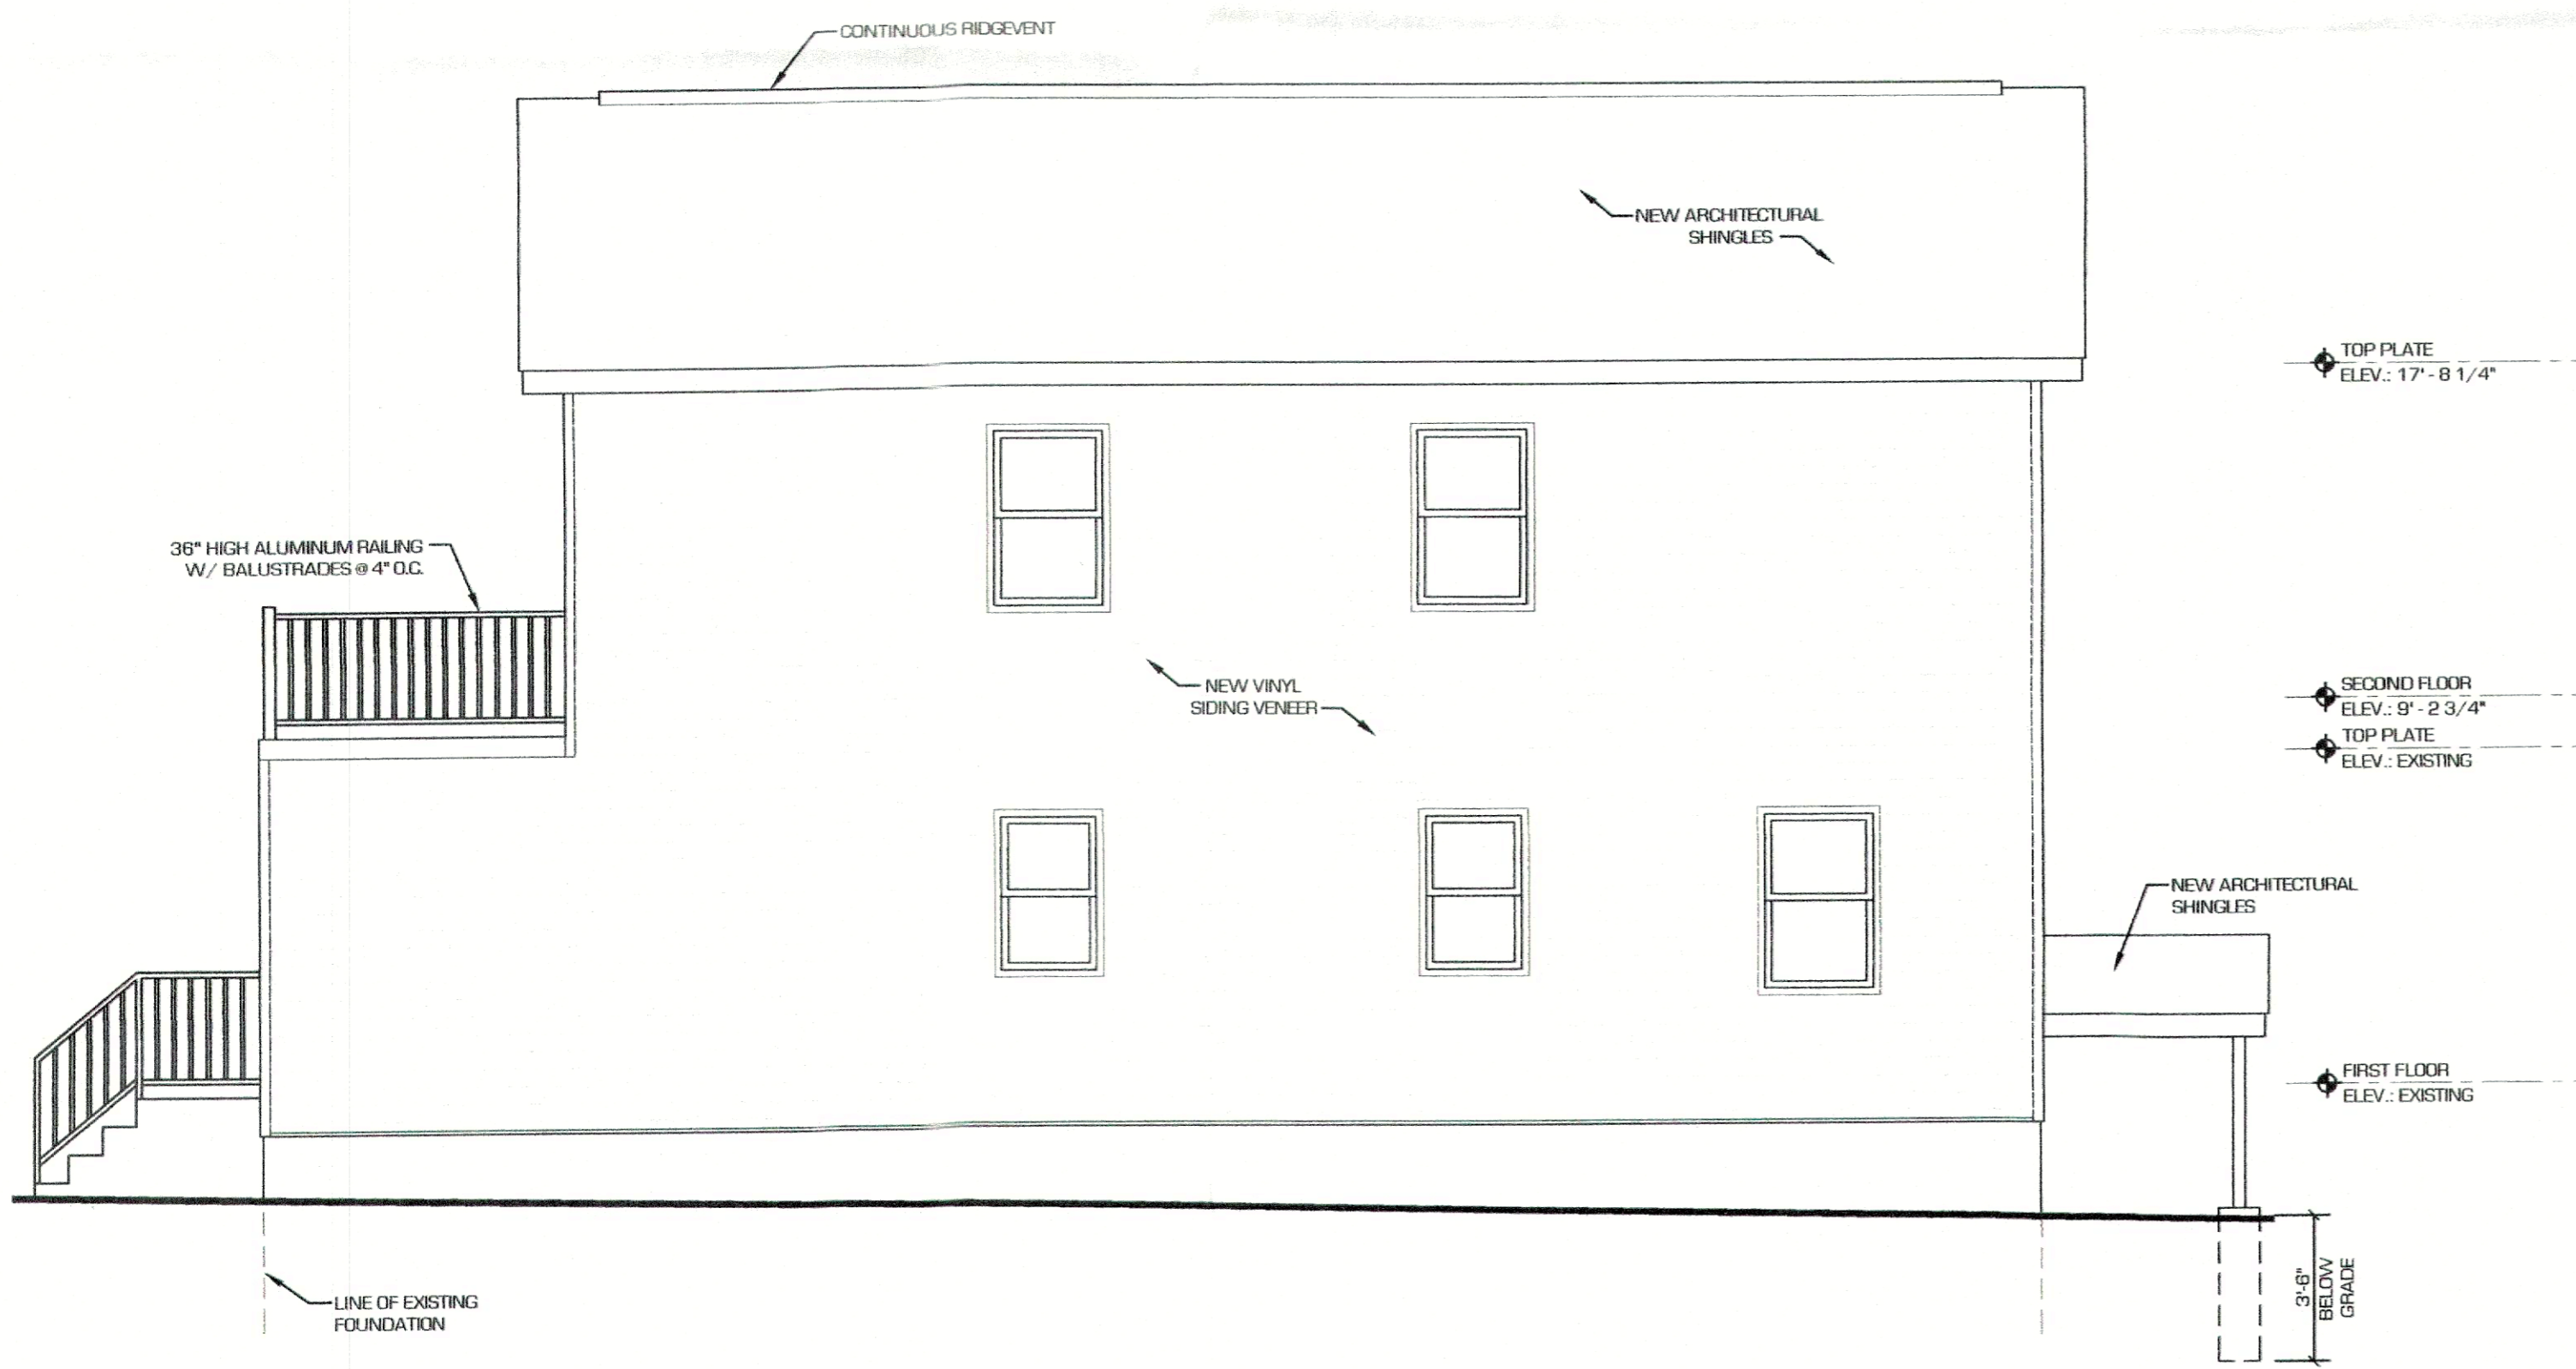

3 SECOND FLOOR PLAN  
A2.0 SCALE: 1/4" = 1'-0"

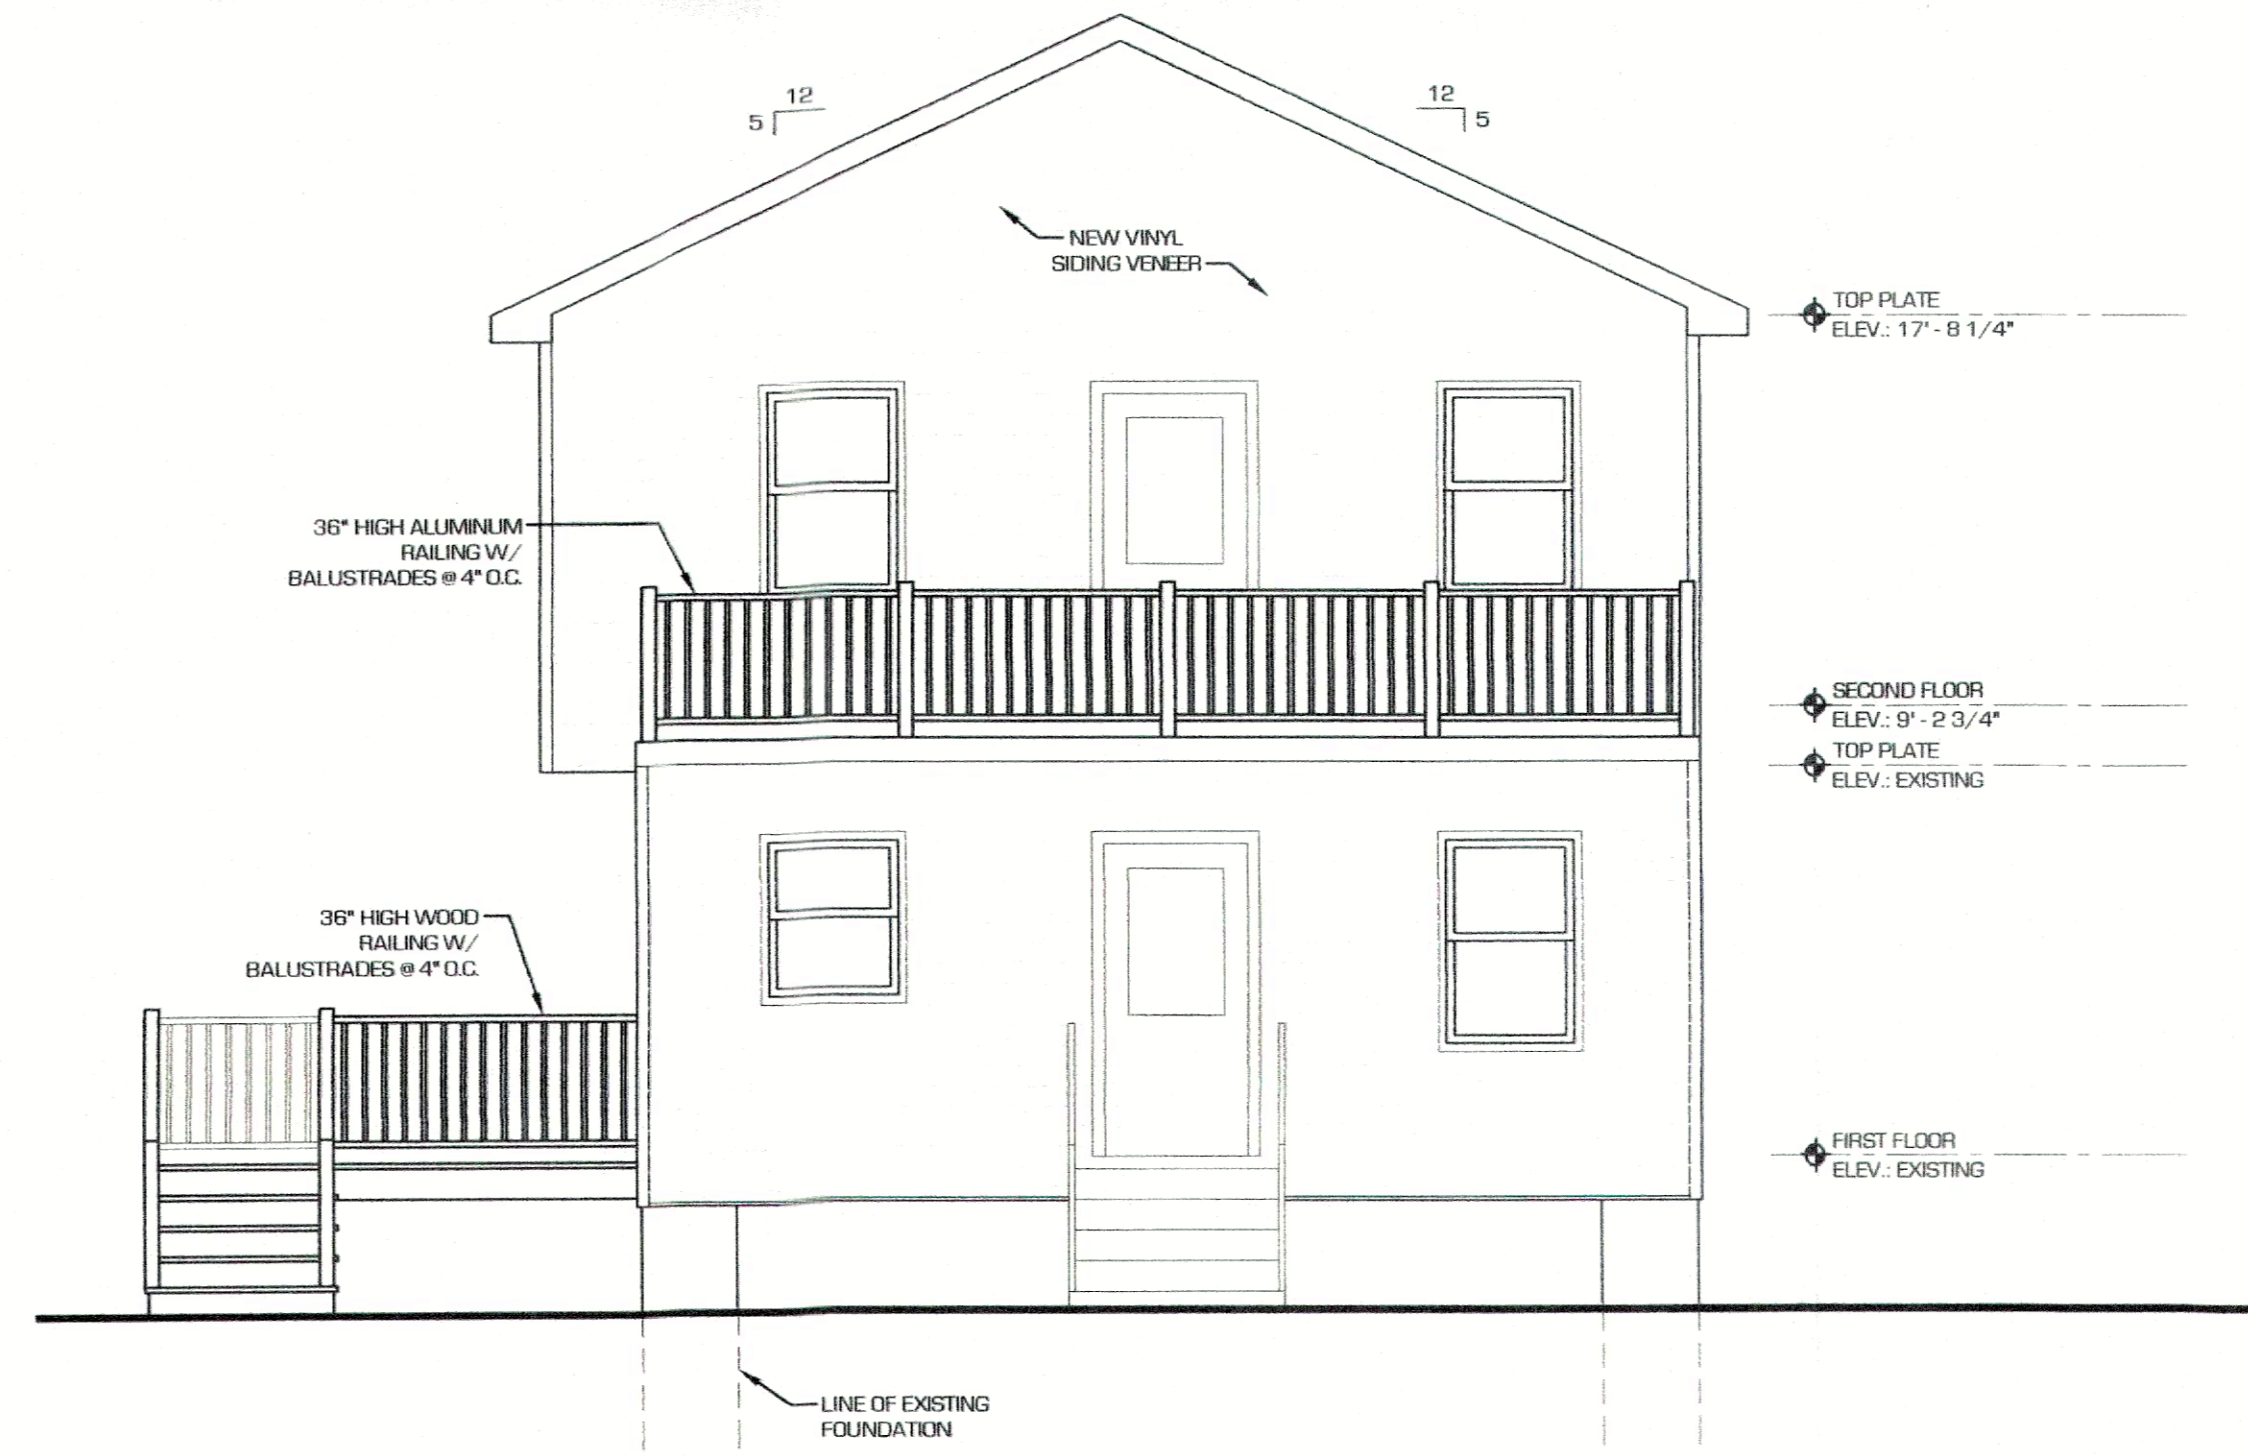

3 SECOND FLOOR PLAN  
A2.0 SCALE: 1/4" = 1'-0"

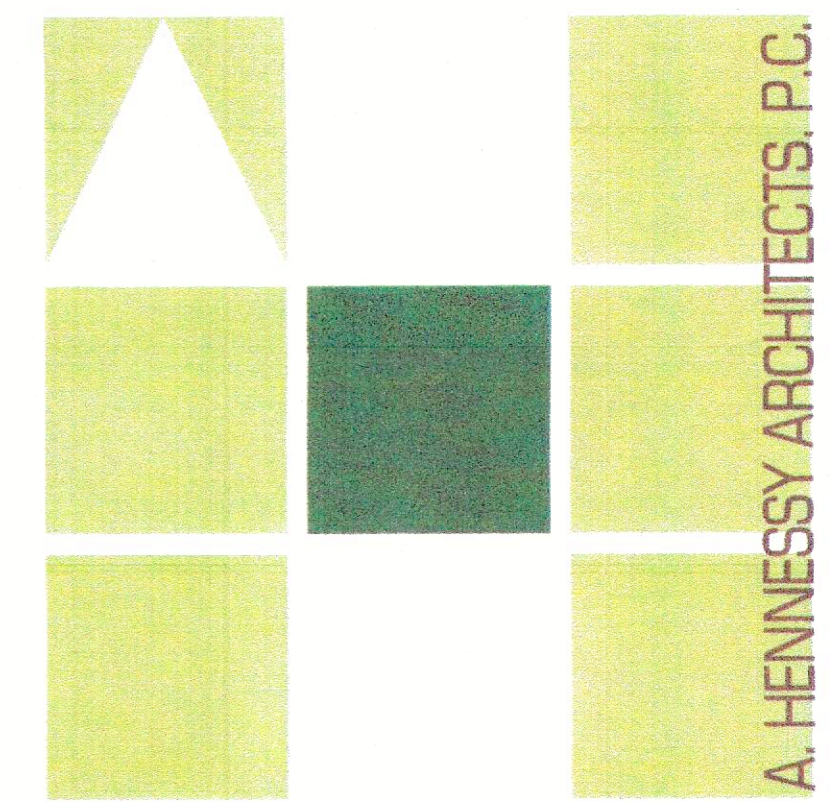

A. HENNESSY ARCHITECTS, P.C.  
 • ARCHITECTURE • LAND PLANNING  
 • ENGINEERING • DEVELOPMENT  
 1200 STONY BROOK COURT - SUITE 3  
 NEWBURGH, NEW YORK 12550  
 PHONE: 845-561-7500 FAX: 845-561-7534  
 WWW.HENNESSYARCHITECTS.COM

CLIENT:  
**JOSE  
 OTAVALO**  
 3 BECKS LANE  
 NEWBURGH, NY

PROJECT:  
**RESIDENTIAL  
 ADDITION**  
 3 BECKS LANE  
 NEWBURGH, NY

ARCHITECT'S SEAL:  
  
 UNAUTHORIZED ADDITION OR ALTERATION OF THIS PLAN IS A VIOLATION OF SECTION 7209 (2) OF THE NEW YORK STATE EDUCATION LAW.

ELEVATIONS

REVISIONS:

PROJECT No.:	24012	SHEET NO.	<b>A3.0</b>
SCALE:	AS NOTED		
DATE:	7.11.24		
DESIGNER:	MH		
CHECKED:	AJH		
DRAWN BY:	MH		