






PHOTO OF EXISTING GARAGE

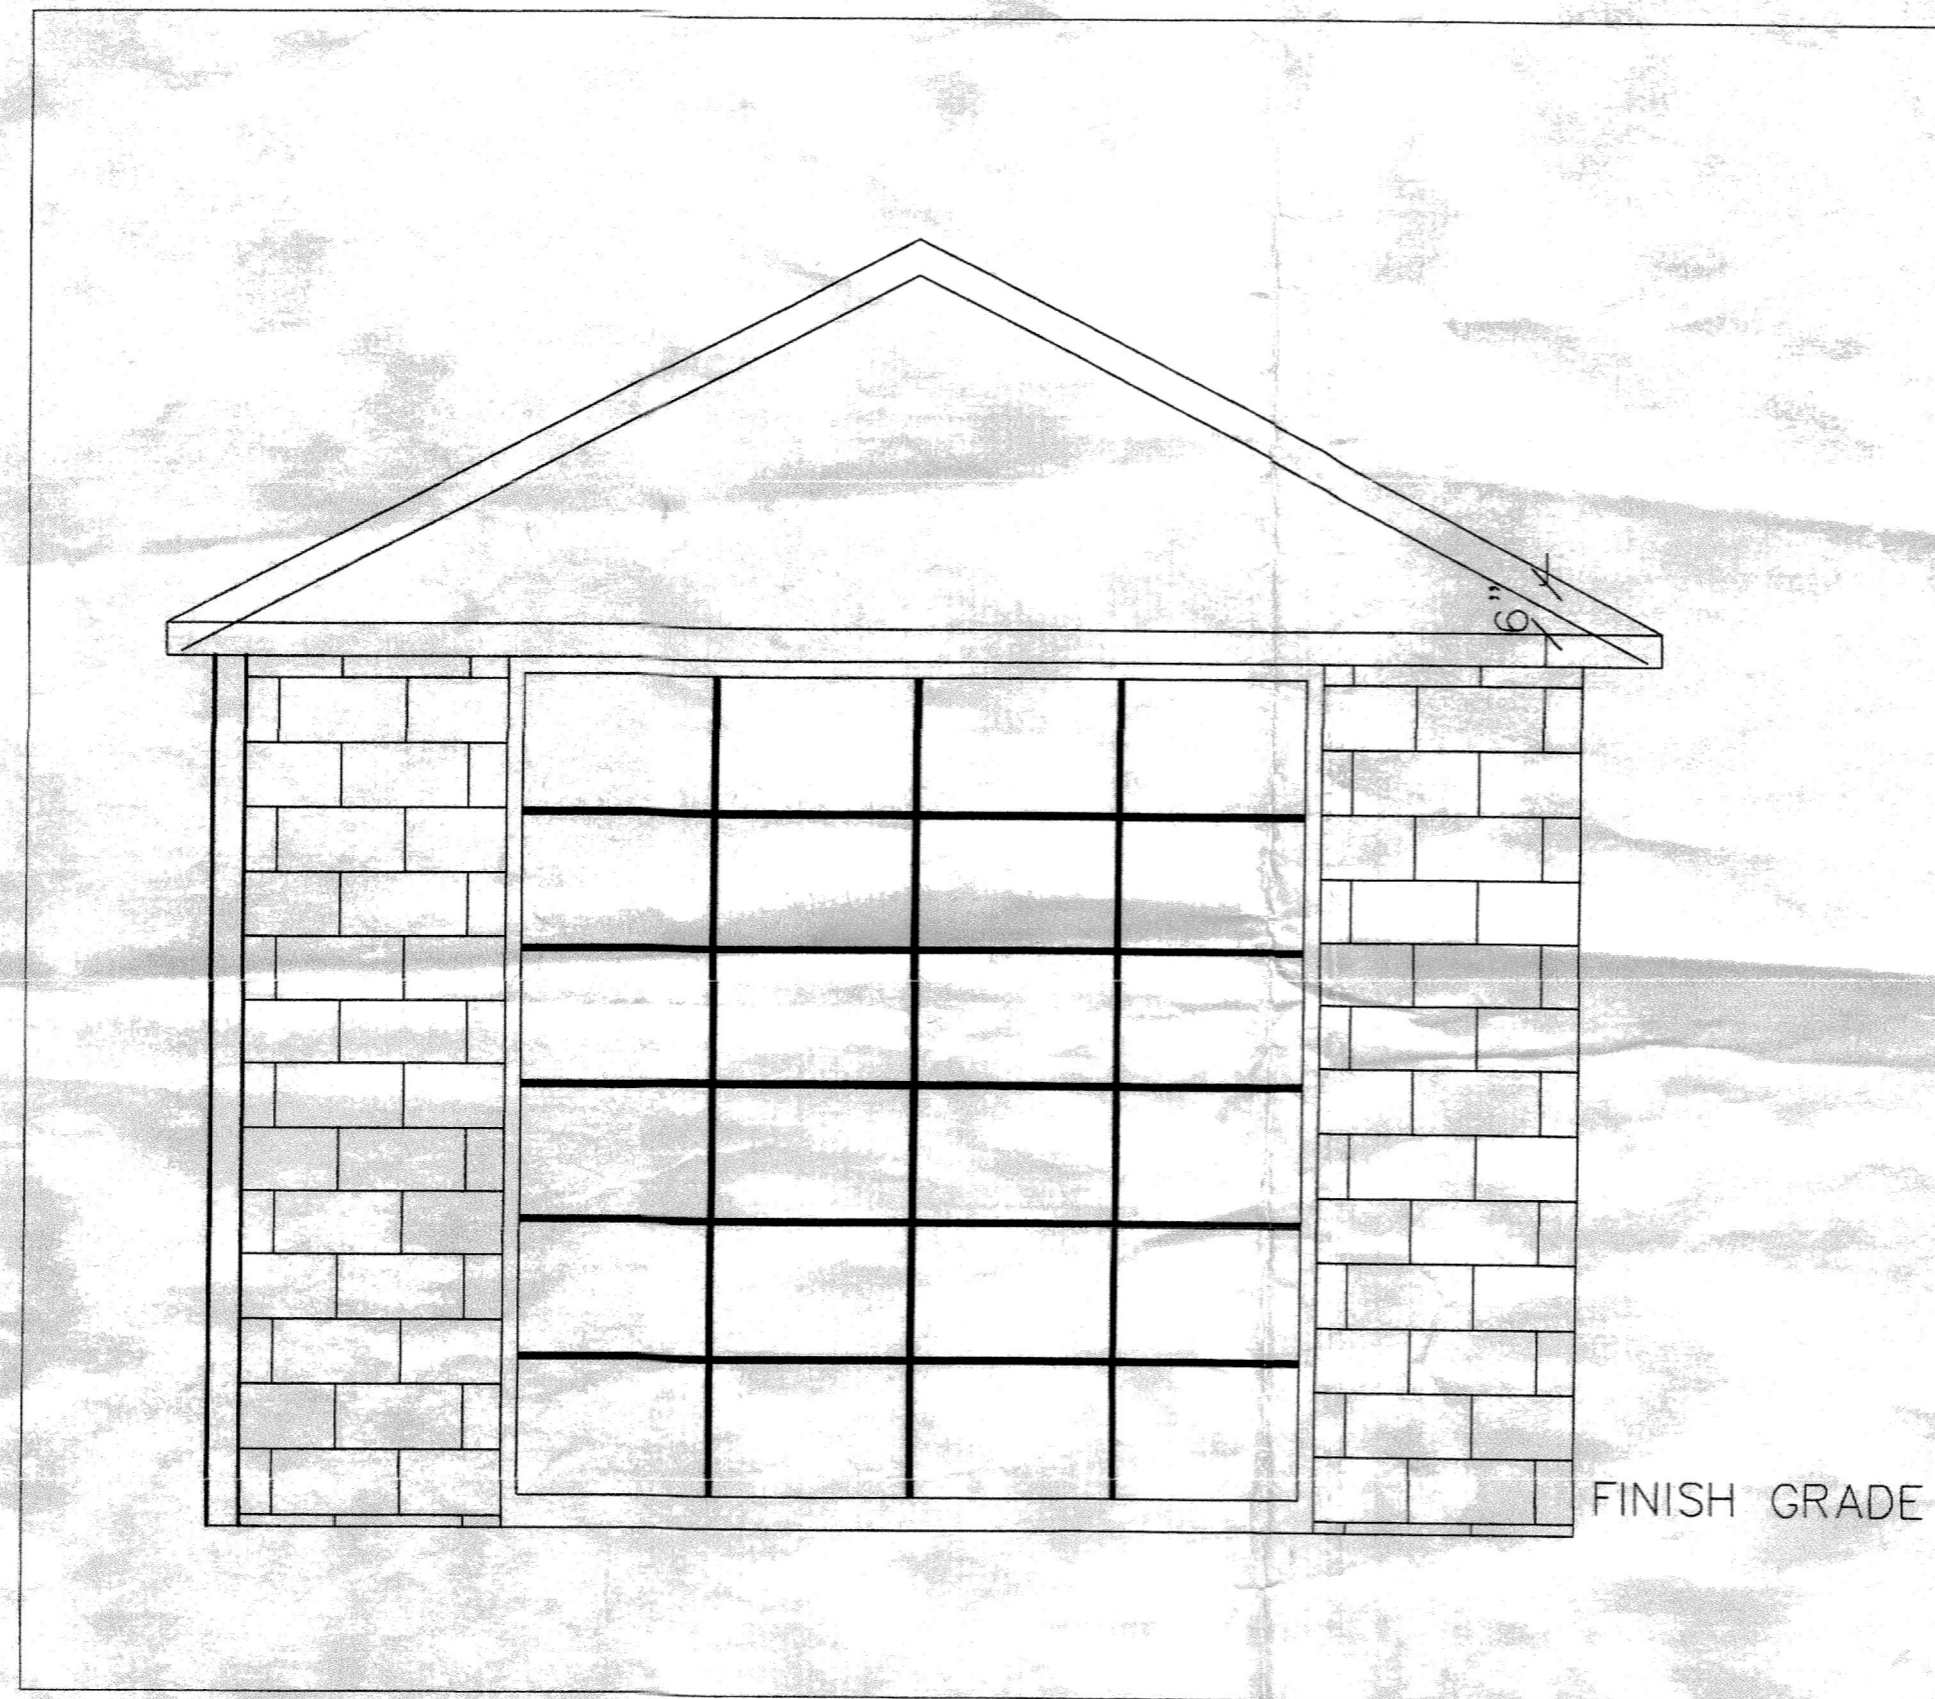


EXISTING GARAGE
SCALE: 1/4"=1'-0"

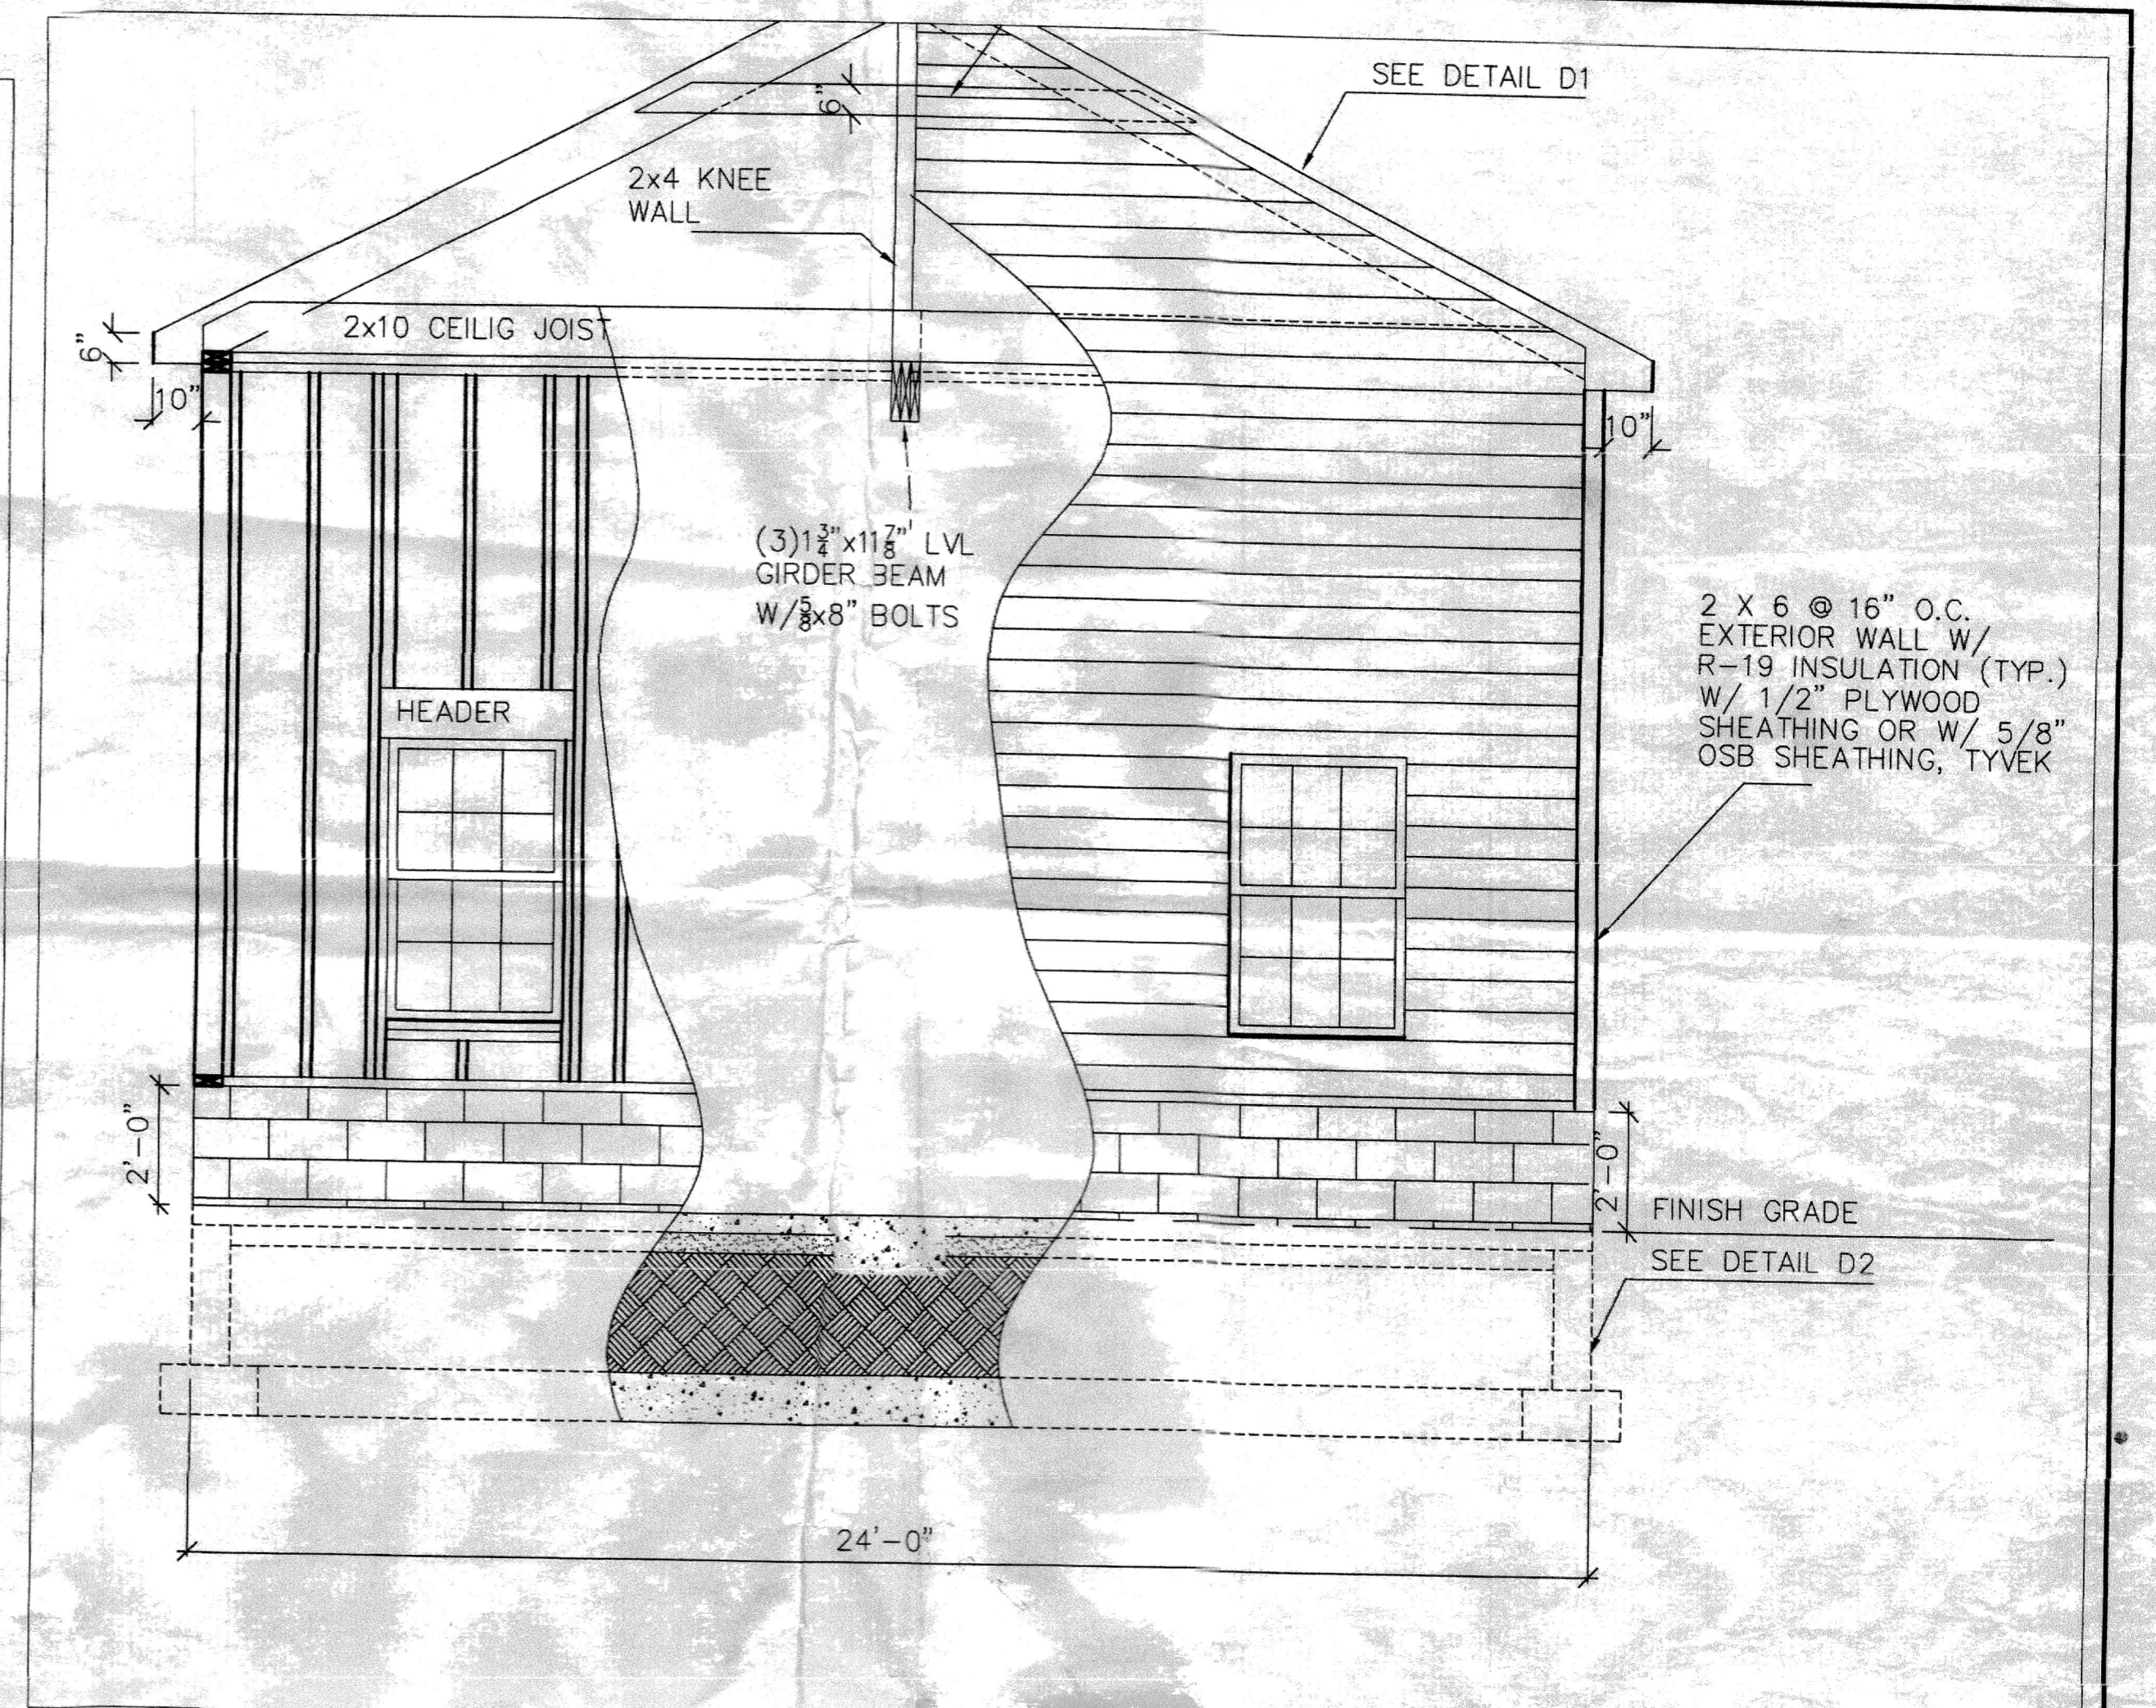

NEW GARAGE SECTION DETAIL
SCALE: 1/4"=1'-0"

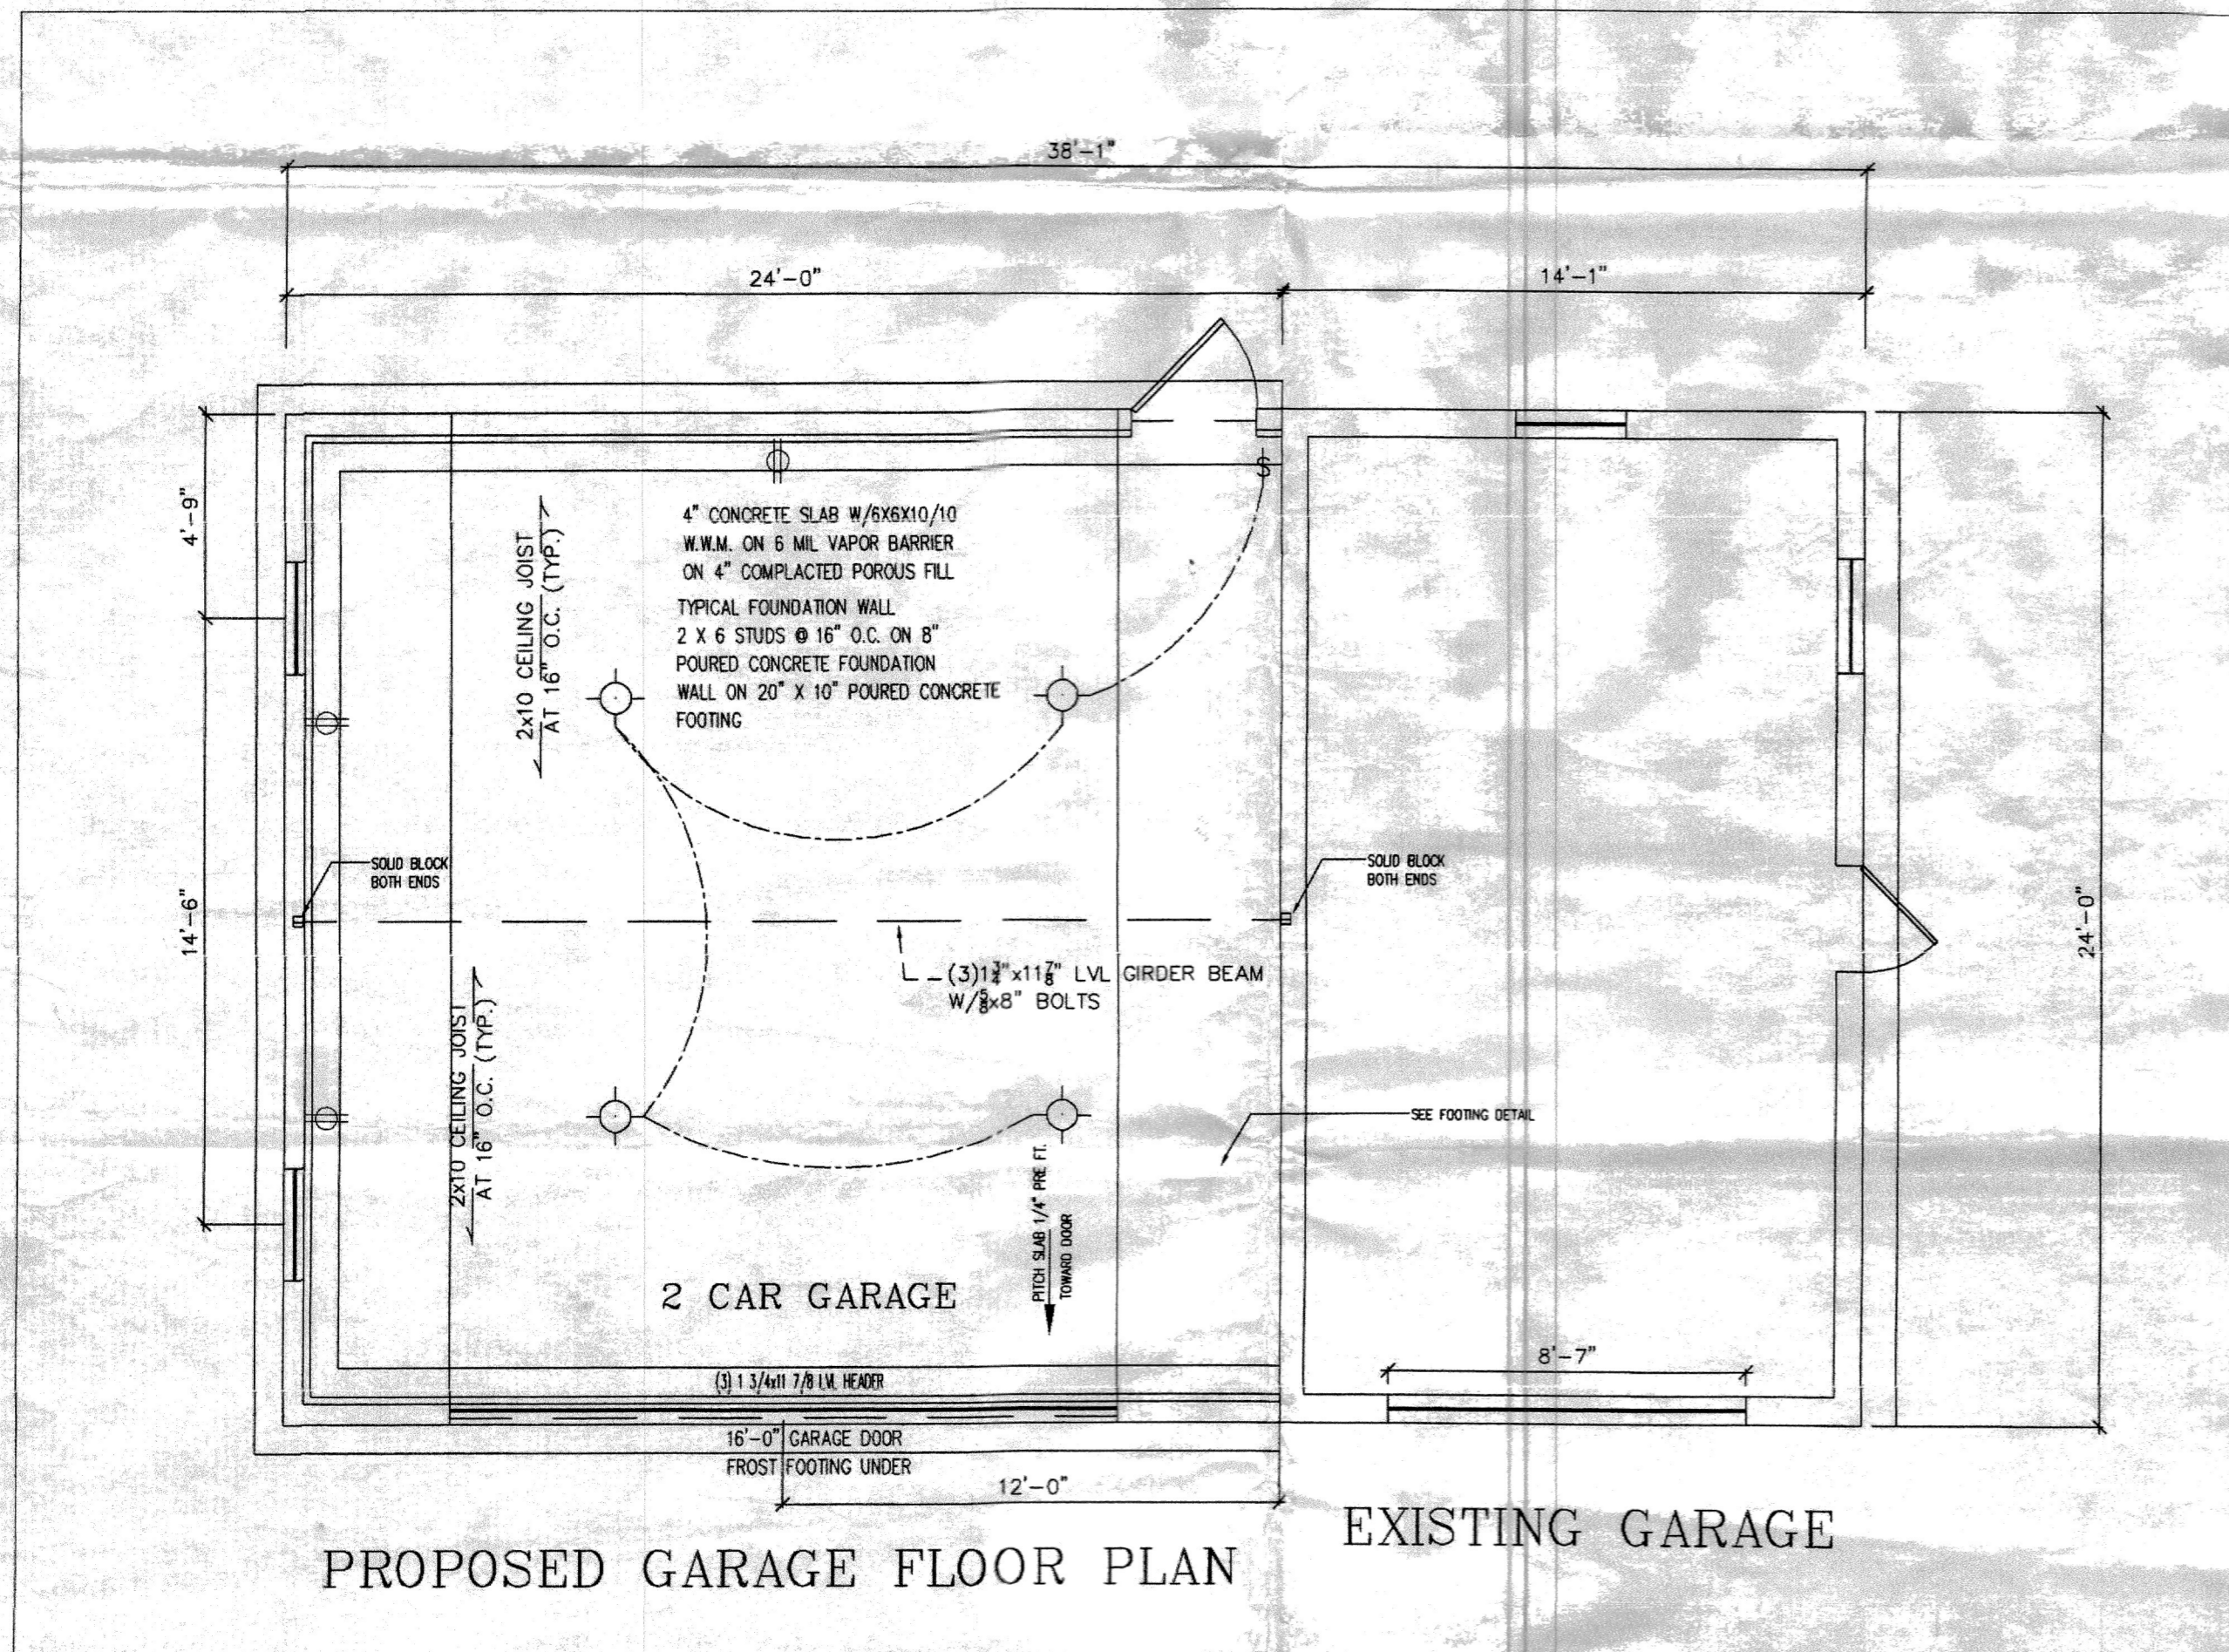


PROPOSED FOUNDATION AND
EXISTING GARAGE DETAIL
SCALE: 1/4"=1'-0"

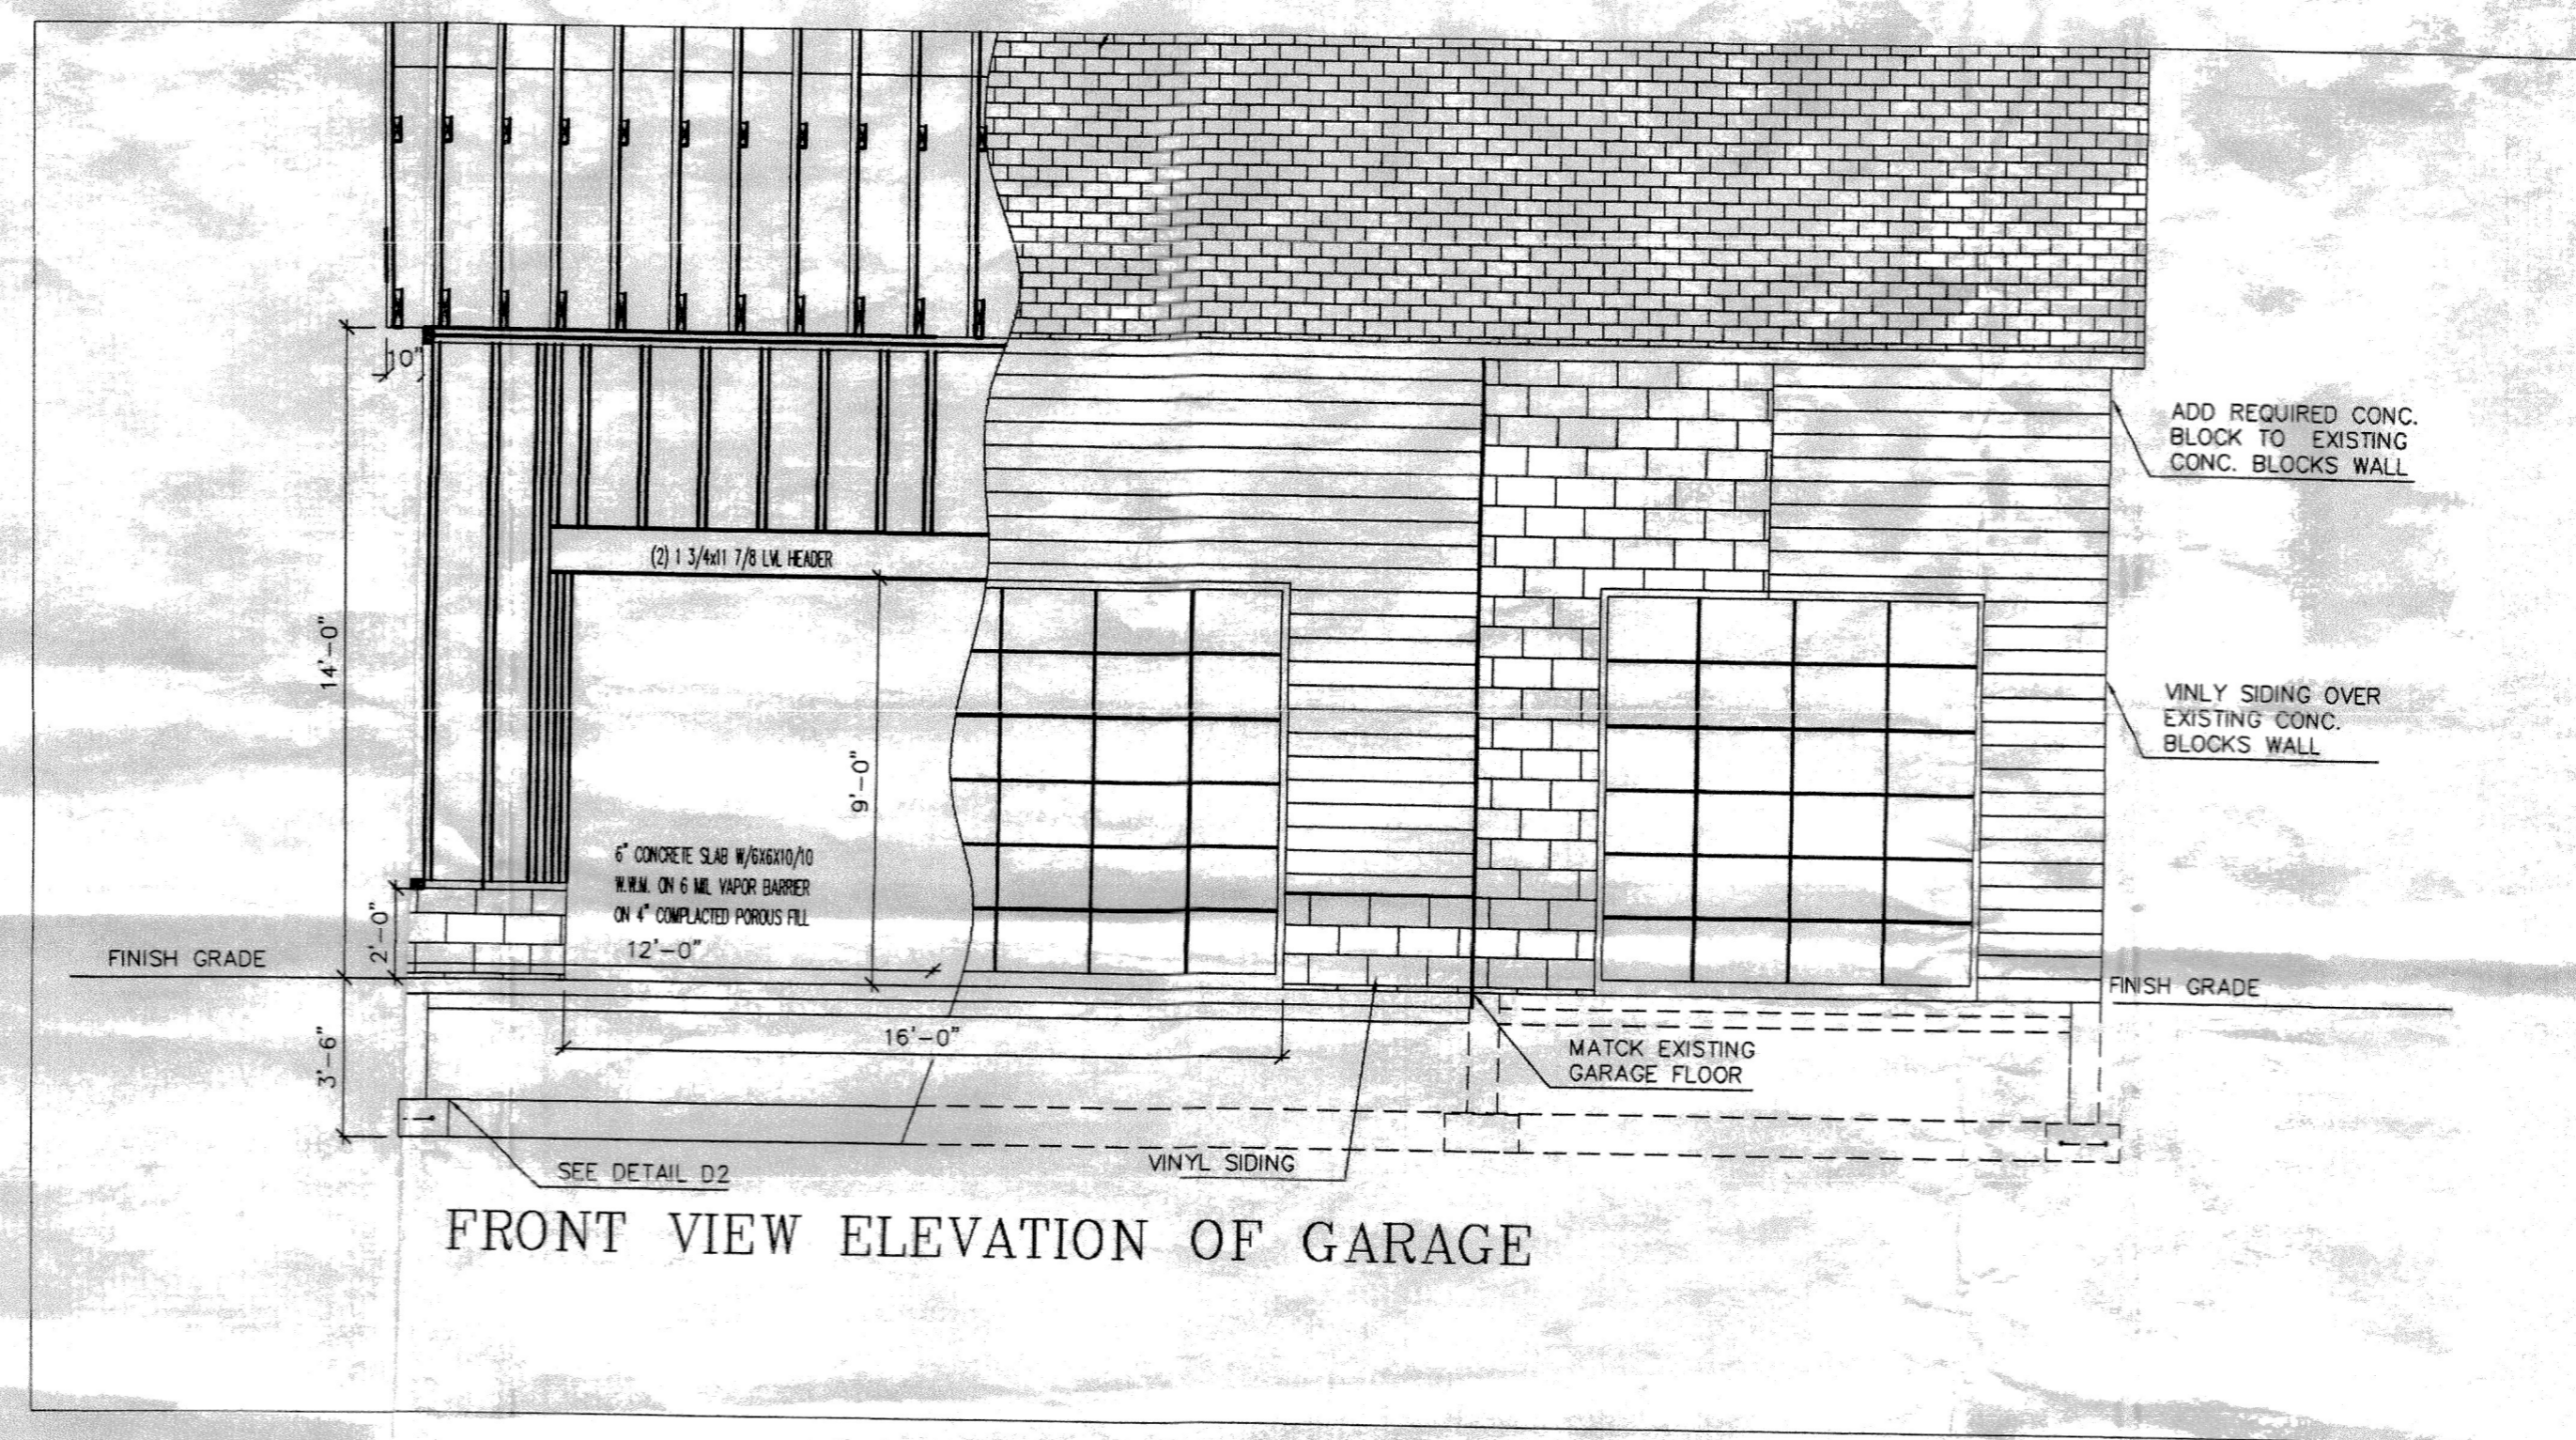

PROPOSED ELEVATION AND
EXISTING GARAGE DETAIL
SCALE: 1/4"=1'-0"

S71 B8 L4 / S71 B8 L6			
JOB TITLE			
111 N. DIX NEWBURGH N.Y.			
OWNER			
CHRISTOPHER LLORAY 111 N. DIX NEWBURGH N.Y.			
PHONE NO.			

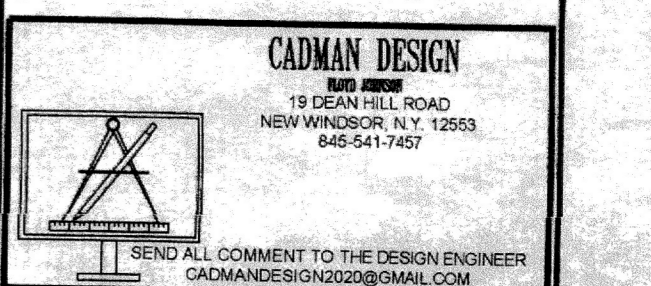

TITLE			
FOUNDATION AND ELEVATION			

DATE:	SCALE:	REV.	REVISION
10/12/23	AS NOTED		
ENGINEER:	DRAWN BY:		
LSD	FCJ		
CMD23050	SHEET 1 OF 2	A-1	